


31 EWELL ROAD, SUTTON.

RESIDENTIAL SCHEME: 15NO. APARTMENTS.





GENERAL NOTES
 The copyright in all designs, drawings, schedules, specifications and any other documentation prepared by DAP Architecture Ltd. in relation to this project shall remain the property of DAP Architecture Ltd. and must not be reissued, loaned or copied without prior written consent.
 Do not scale from this drawing, use figured dimensions only.
 Prefer larger scale drawings.
 All dimensions are in millimeters (mm) unless otherwise noted.
 Check all relevant dimensions, lines and levels on site before proceeding with the work.
 This drawing is to be read in conjunction with all Architect's drawings, schedules and specifications, and all relevant consultants' and/or specialists' information relating to the project. Refer all discrepancies to DAP Architecture Ltd.

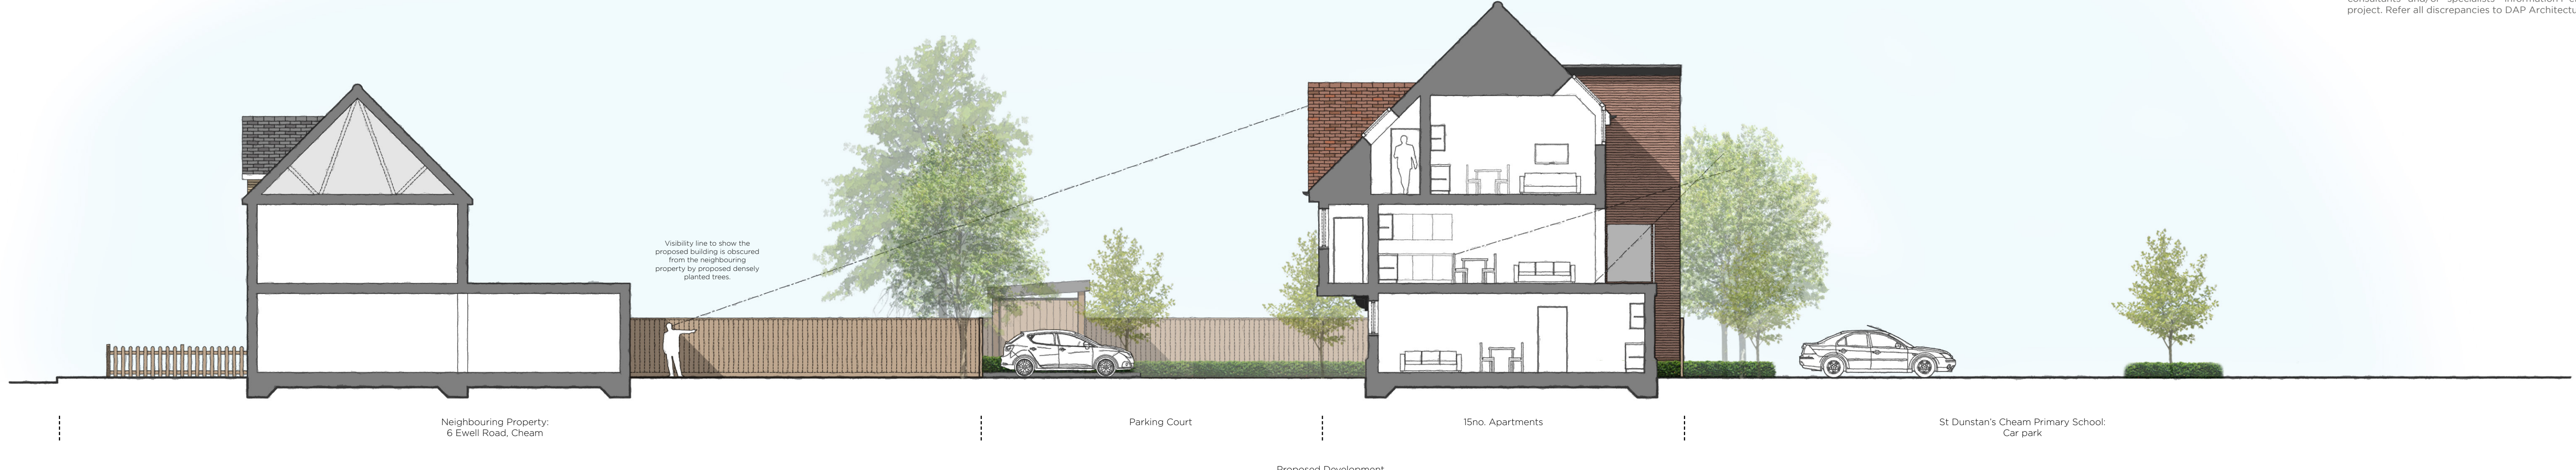

SITE-SECTION AA



SITE-SECTION BB

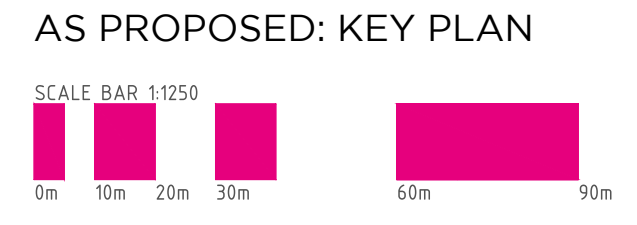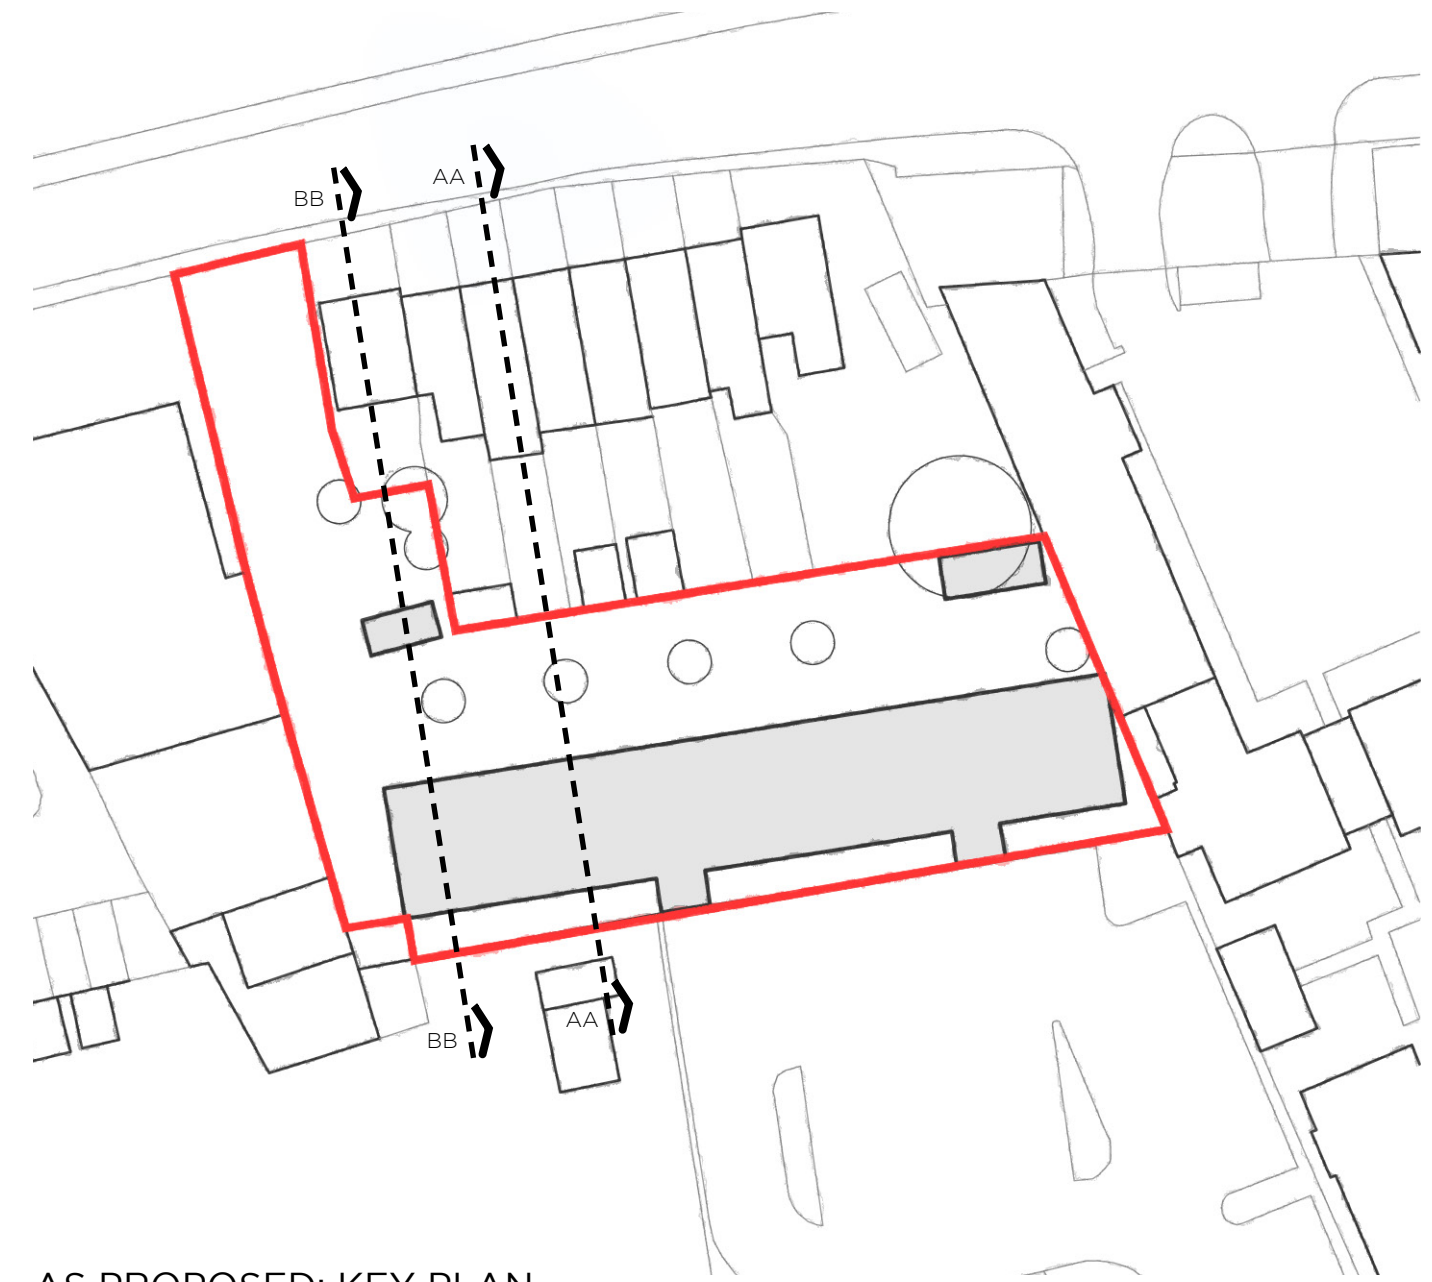

AS PROPOSED: SITE-SECTIONS

PROJECT		RESIDENTIAL DEVELOPMENT		DAP			
DRAWING		AS PROPOSED SITE-SECTIONS					
CLIENT		HORTON HOMES		ARCHITECTURE LTD			
ADDRESS		31 EWELL ROAD CHEAM SUTTON SM3 8AP					
DATE		SCALE	DRAWN BY	CHECKED BY	PROJECT No.	DWG No.	REVISION
28.09.18		1:100 @ A1	LD	JB			1053.204.00
		ISSUE STATUS					
		RIBA STAGE 3: PLANNING					
		CHELMSFORD		LONDON		BIRMINGHAM	