


# 8 THE PROPOSED DEVELOPMENT



Street Scene A - A



Street Scene B - B

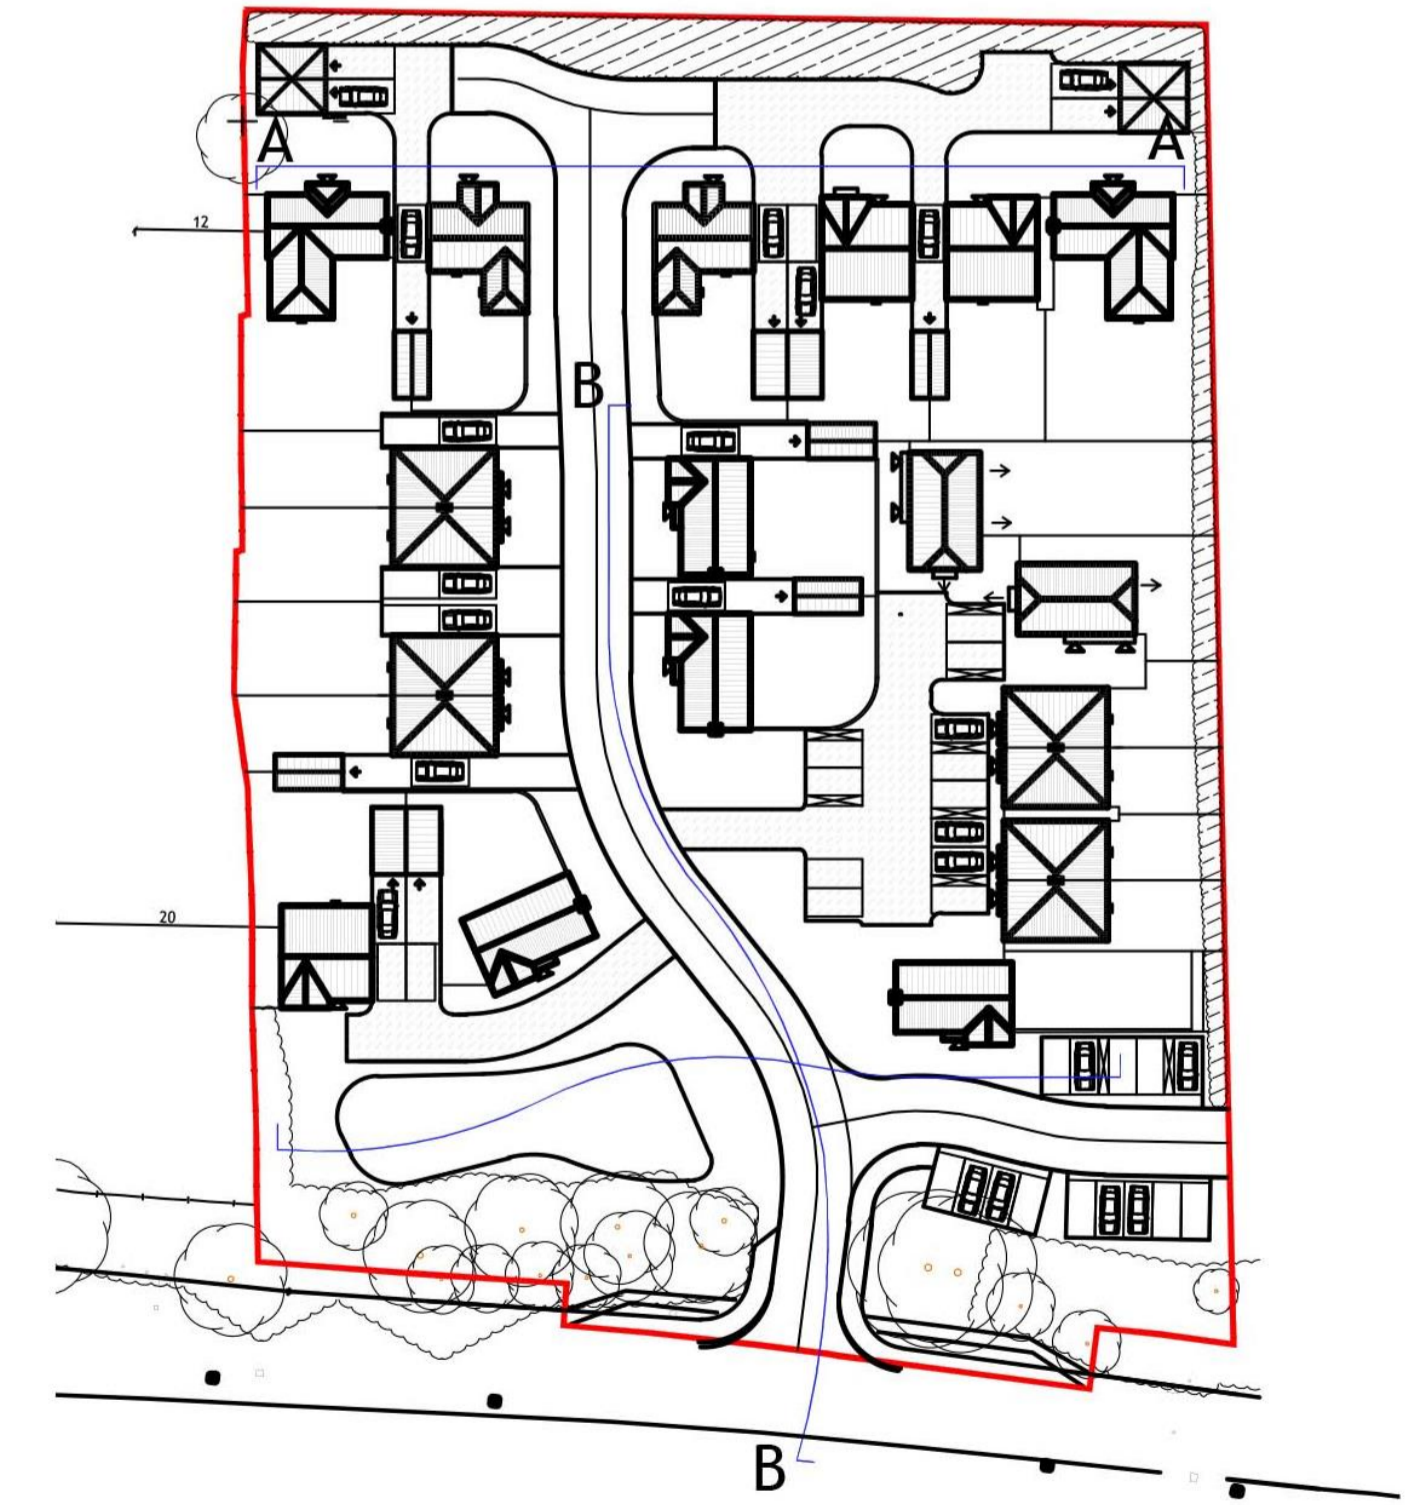

Street Scene Key